


# Sunrise West Interchange Management Area & Sunrise Preferred Alternative - West End

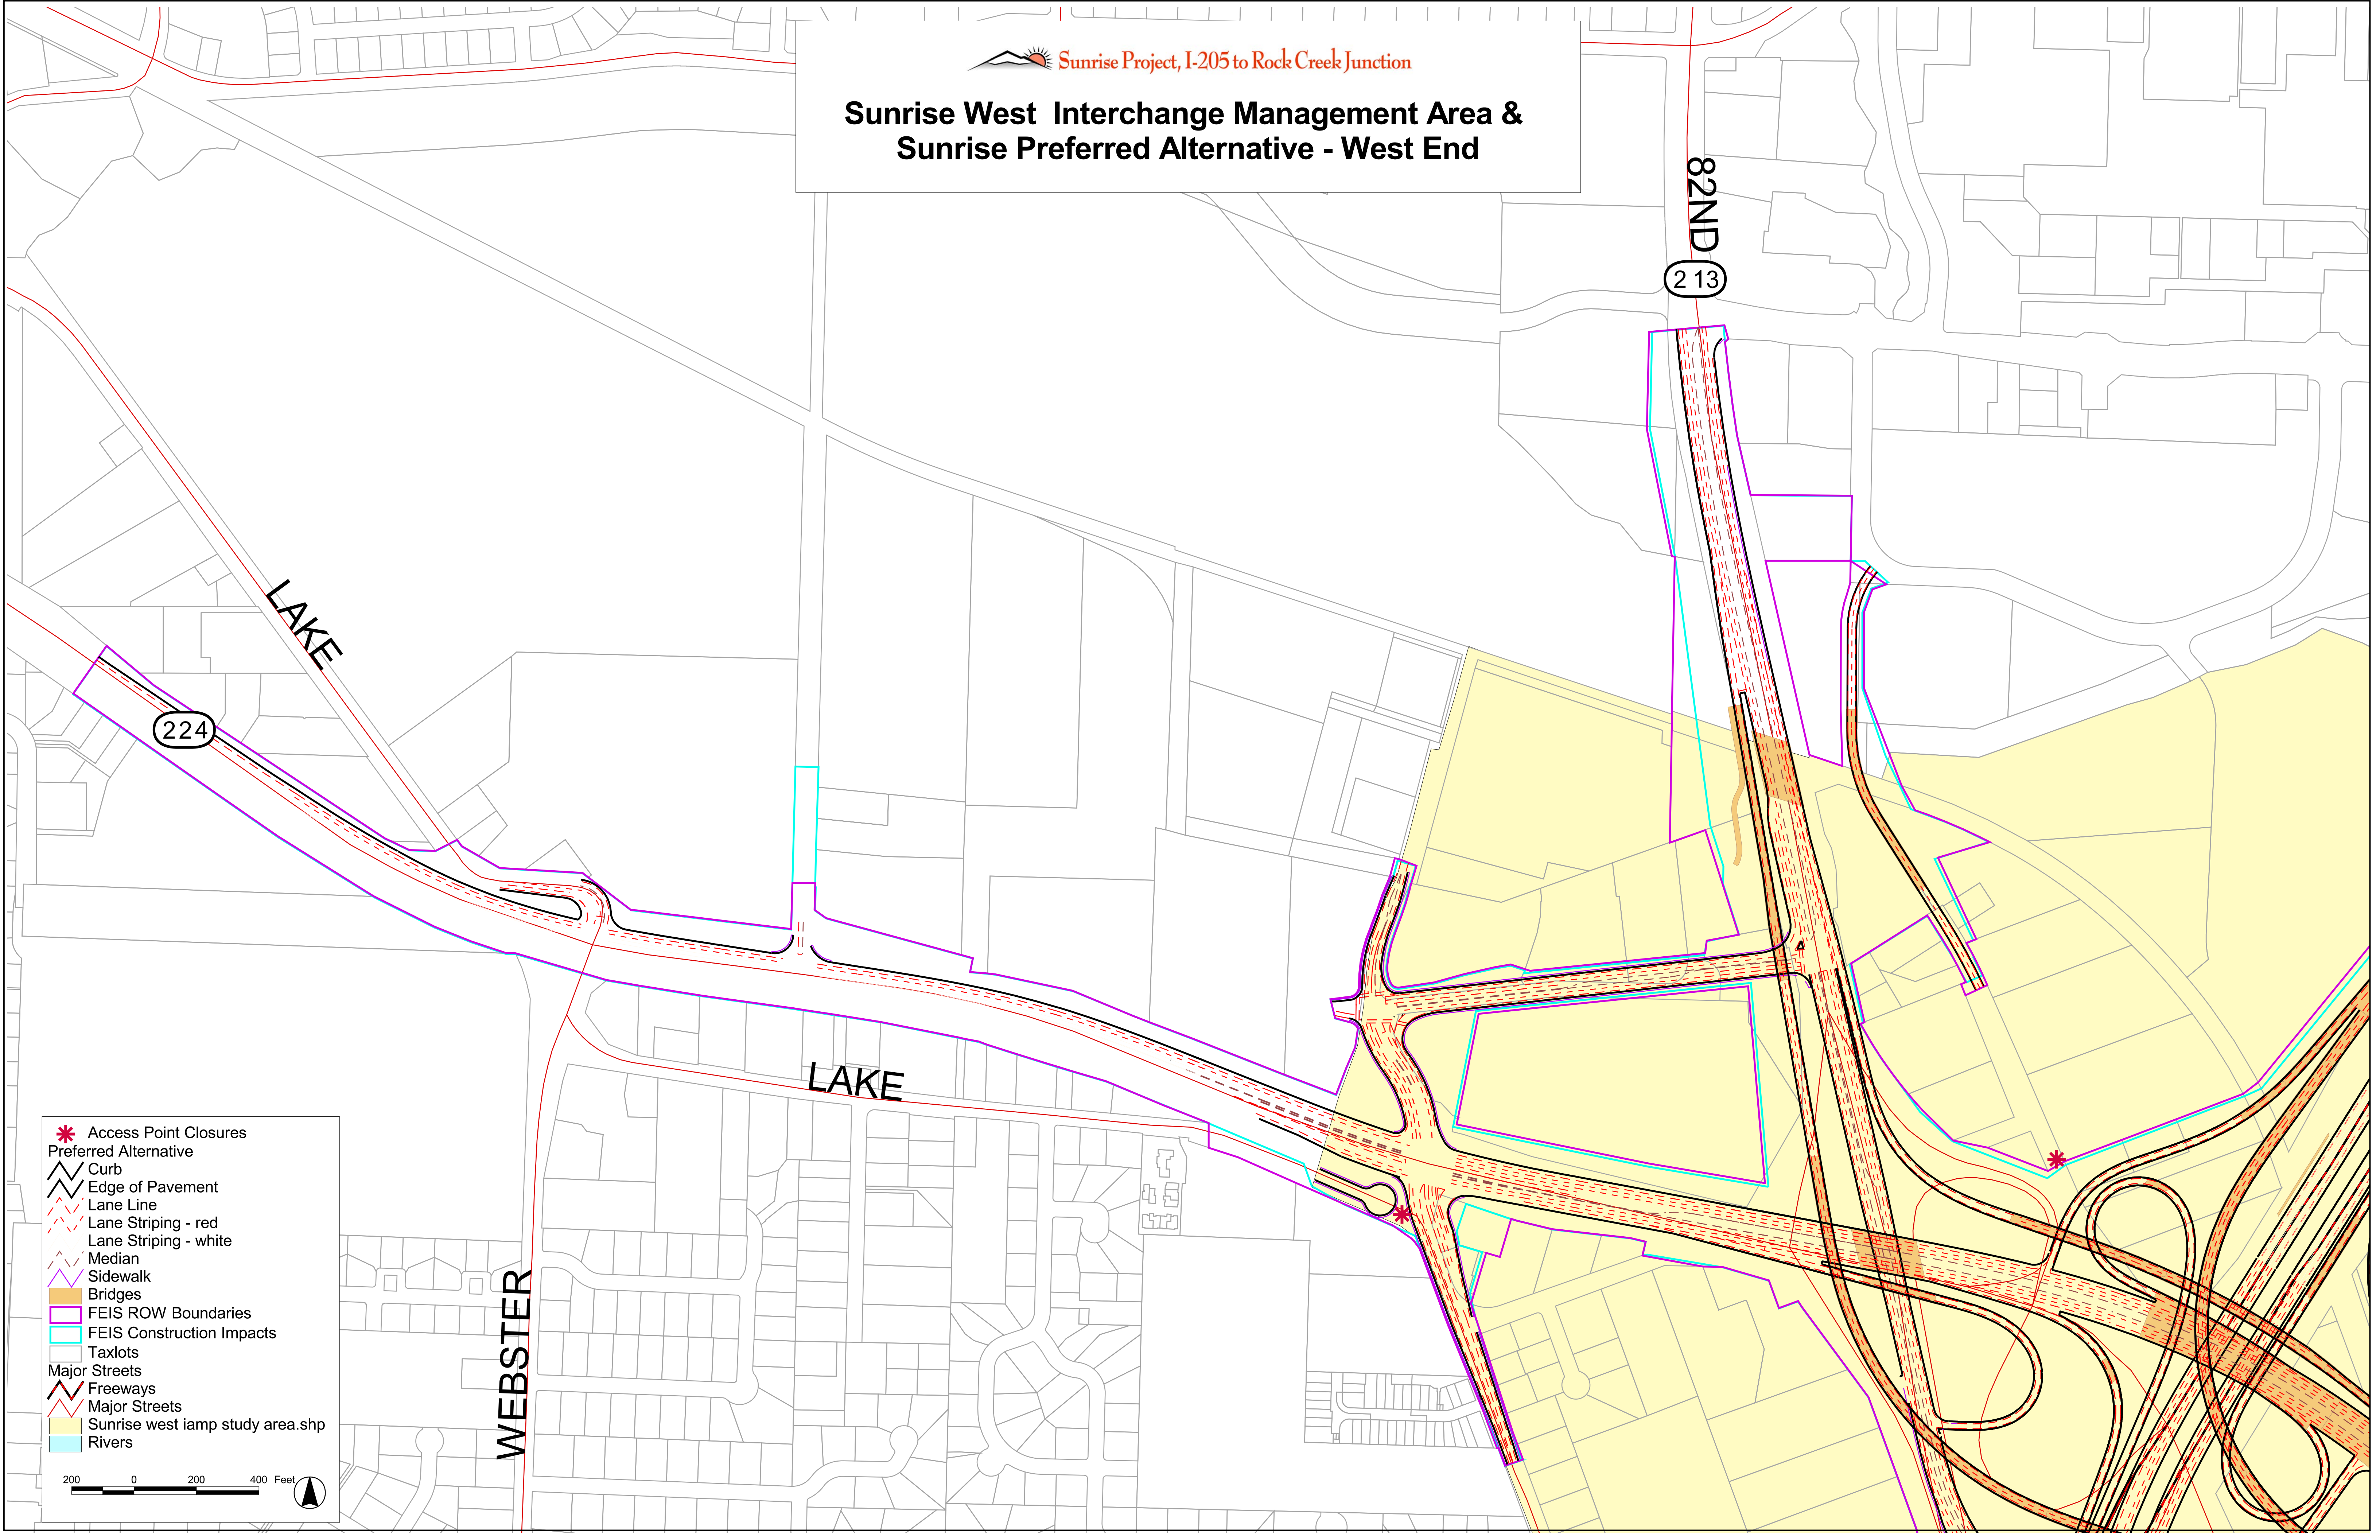

- \* Access Point Closures
- Preferred Alternative
- ∩ Curb
- ∩ Edge of Pavement
- - - Lane Line
- - - Lane Striping - red
- - - Lane Striping - white
- - - Median
- ∩ Sidewalk
- ∩ Bridges
- ∩ FEIS ROW Boundaries
- ∩ FEIS Construction Impacts
- ∩ Taxlots
- Major Streets
- ∩ Freeways
- ∩ Major Streets
- ∩ Sunrise west iamp study area.shp
- ∩ Rivers

200 0 200 400 Feet

